



1 SECTION AT DENIS
SCALE: 1/2" = 1'-0"

2 SECTION AT KEEPER WORK AREA
SCALE: 1/2" = 1'-0"

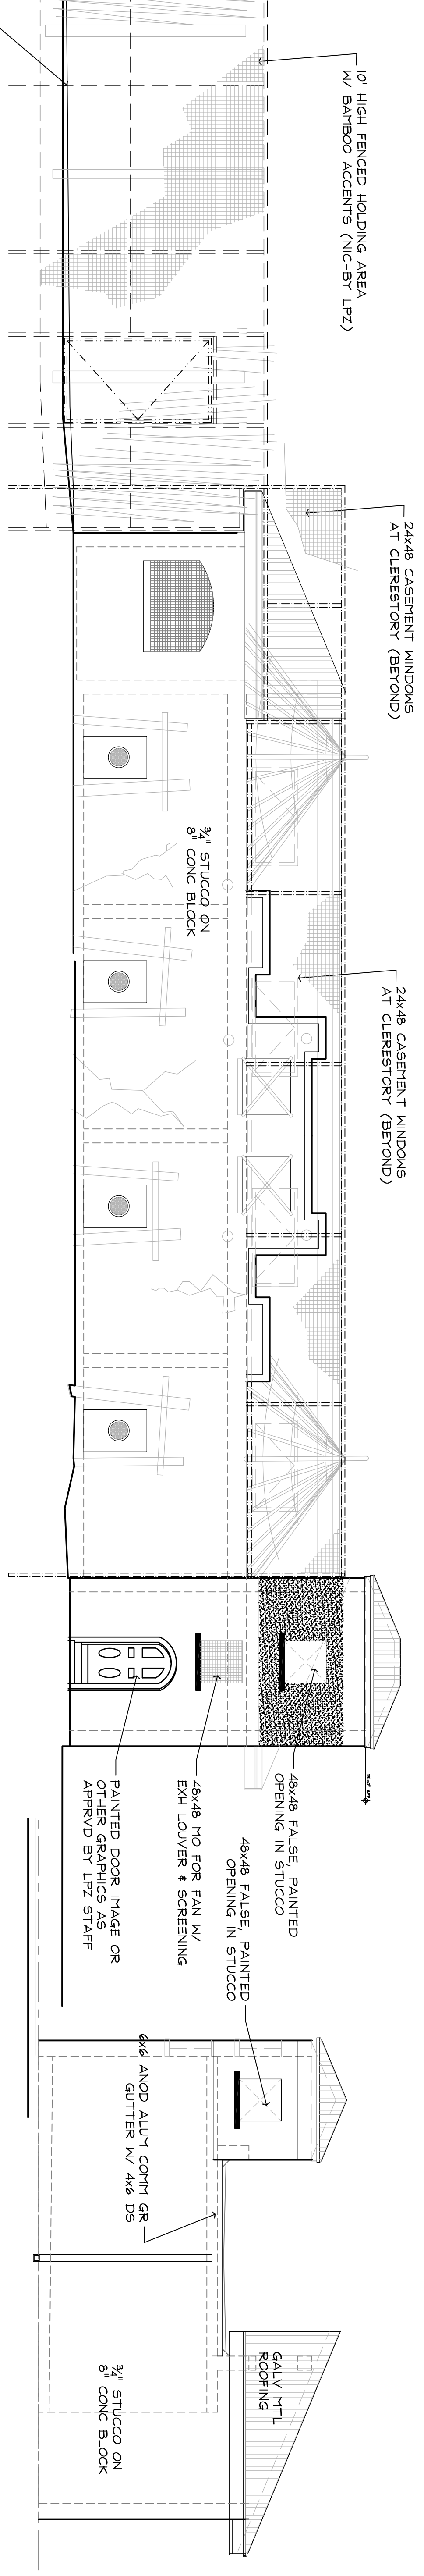


A EXTERIOR NORTH ELEVATION
SCALE: 1/4" = 1'-0"

B EXTERIOR WEST ELEVATION
SCALE: 1/4" = 1'-0"

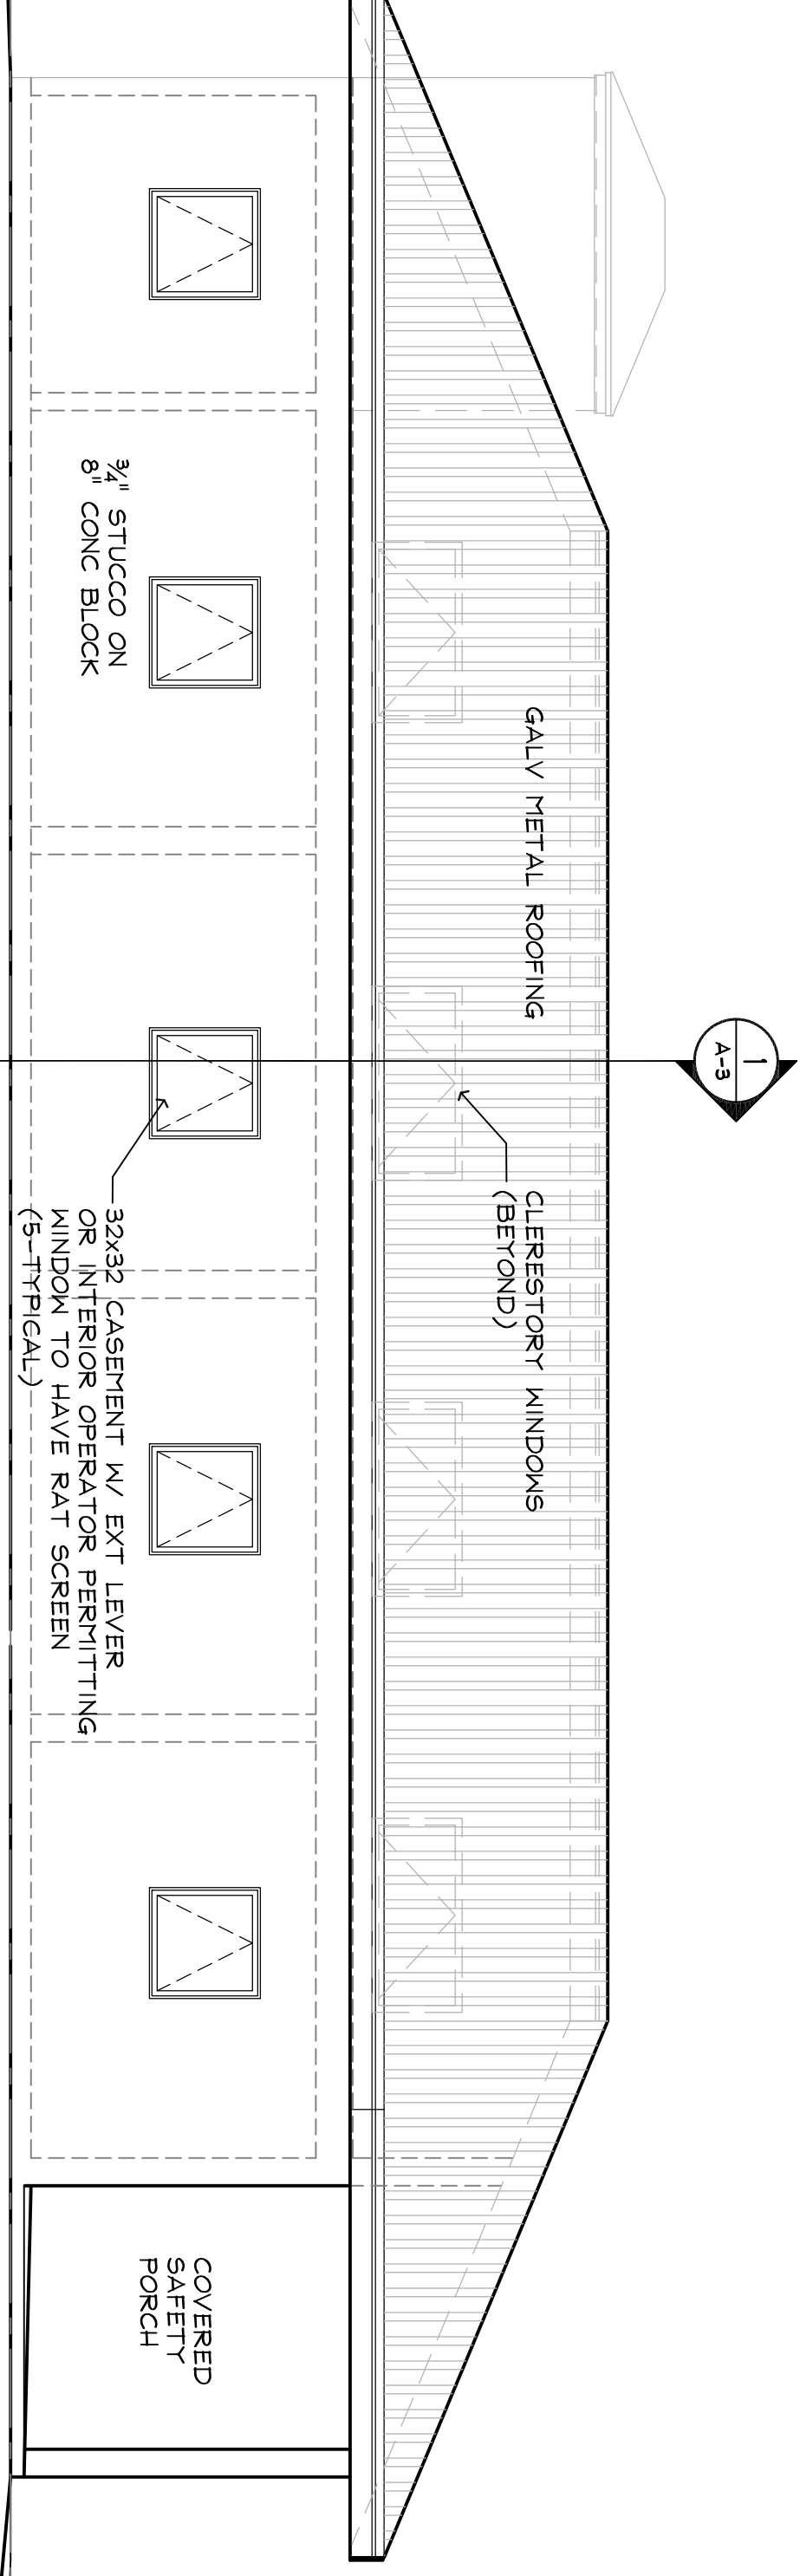

C EXTERIOR SOUTH ELEVATION
SCALE: 1/4" = 1'-0"

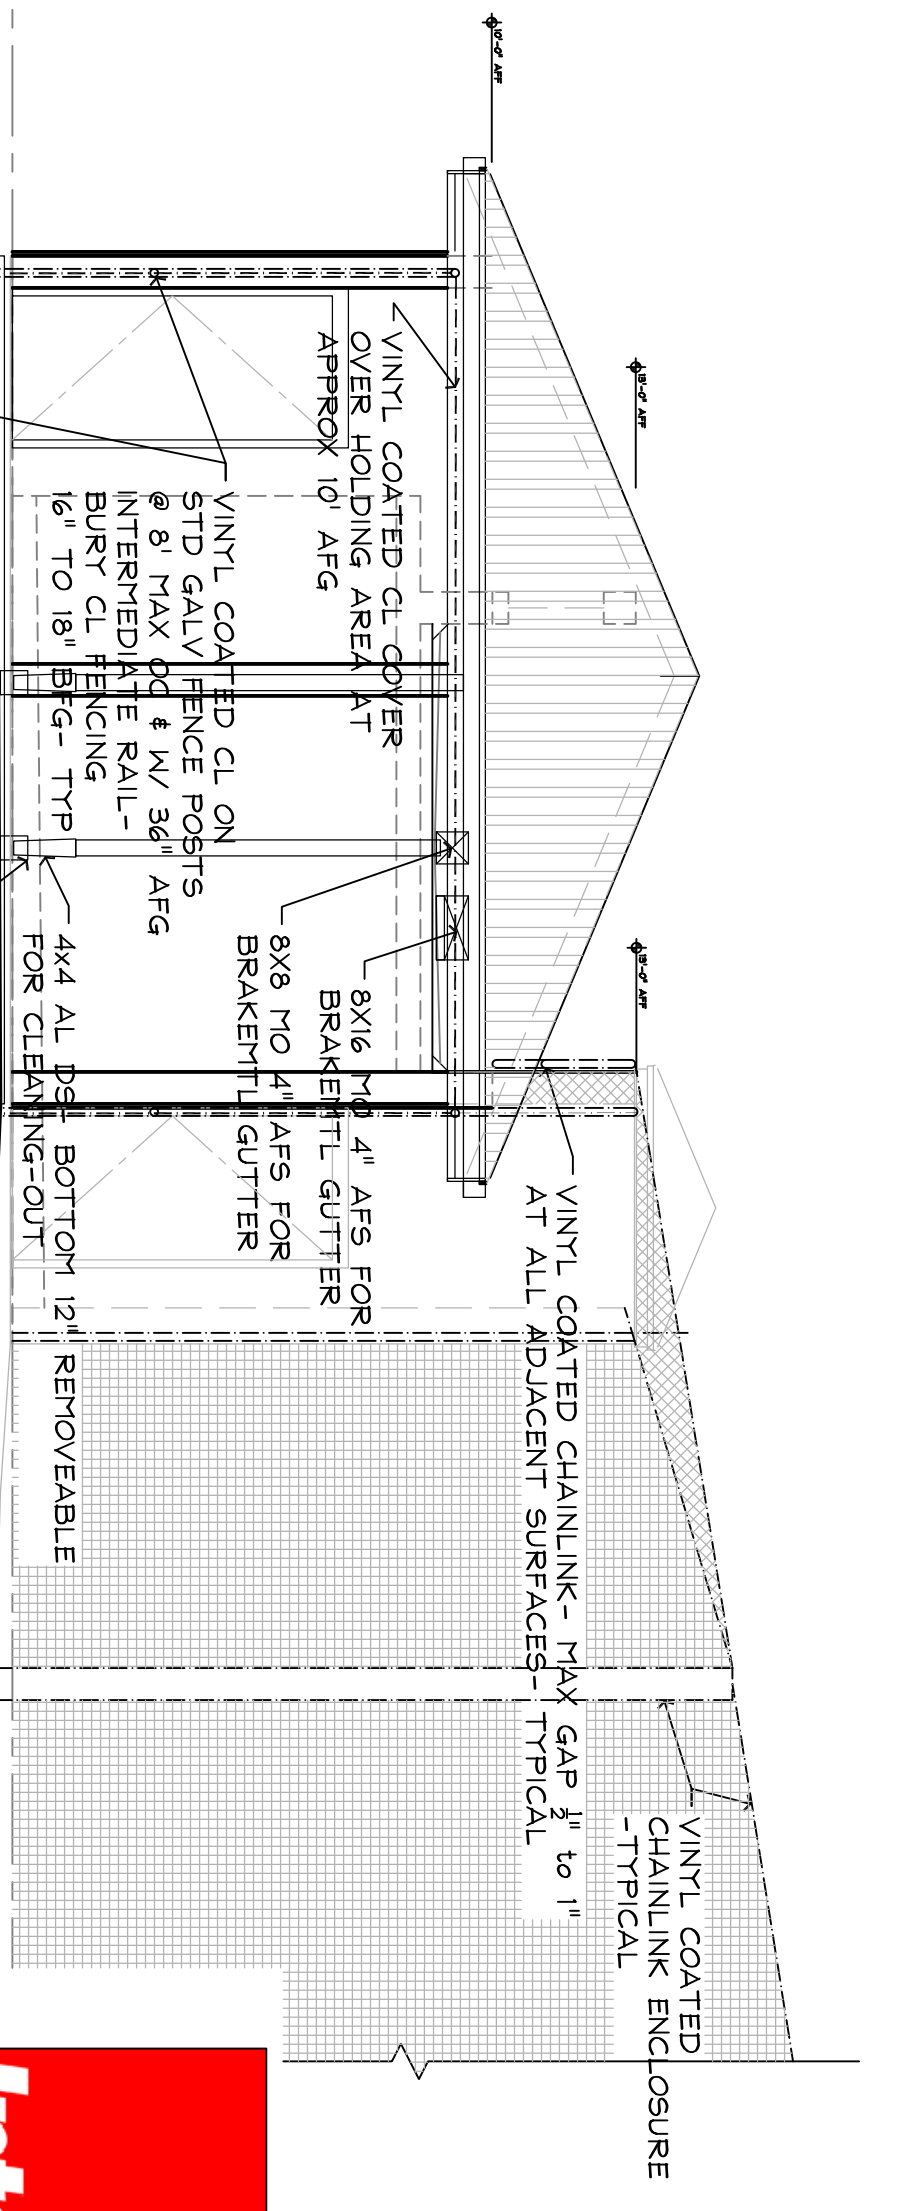

D EXTERIOR ELEVATION FACING SOUTH
SCALE: 1/4" = 1'-0"

GARCIA SEUFERT ARCHITECT, INC.
ARCHITECTURAL DESIGN SERVICES
121 W. 122nd Ave TAMPA, FL 33612
PHONE 813-915-8300
FAX 813-915-0168
FL REGISTRATION # AA26000767

PROJECT NAME :
**PROPOSED PATAS MONKEY EXHIBIT FOR:
LOWRY PARK ZOO**
SLIGH AVENUE, TAMPA, FLORIDA

SHEET CONTENT :
**WALL SECTIONS AND
SCHEMATIC ELEVATIONS**

BRIAN D SEUFERT, AIA
AR-0012775

JOB NO :
0983

DRAWN/REVIEWED:
NOE/BD


ISSUE DATE :
10 MAY 2010

REVISIONS
1
2
3


Integra
Construction Group

5300 West Cypress Street - Suite 185
Tampa, FL 33607
Phone 813-282-4653
Fax 813-282-4653


SHEET NUMBER
A-3

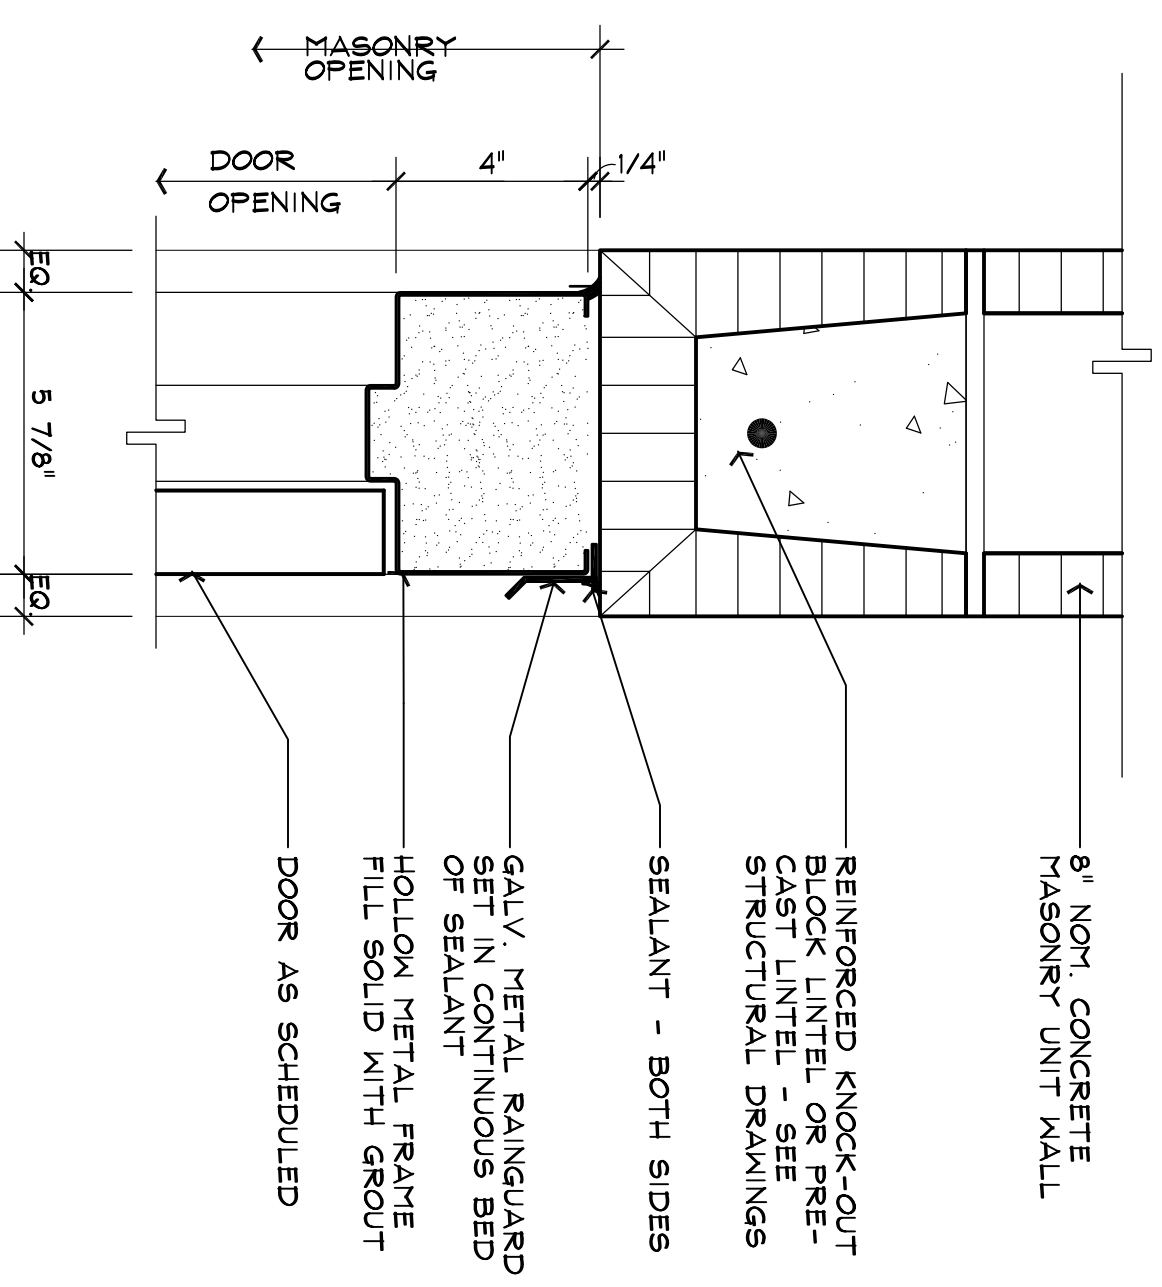


A HM HEAD DETAIL
A-4 SCALE: 3" = 1'-0"

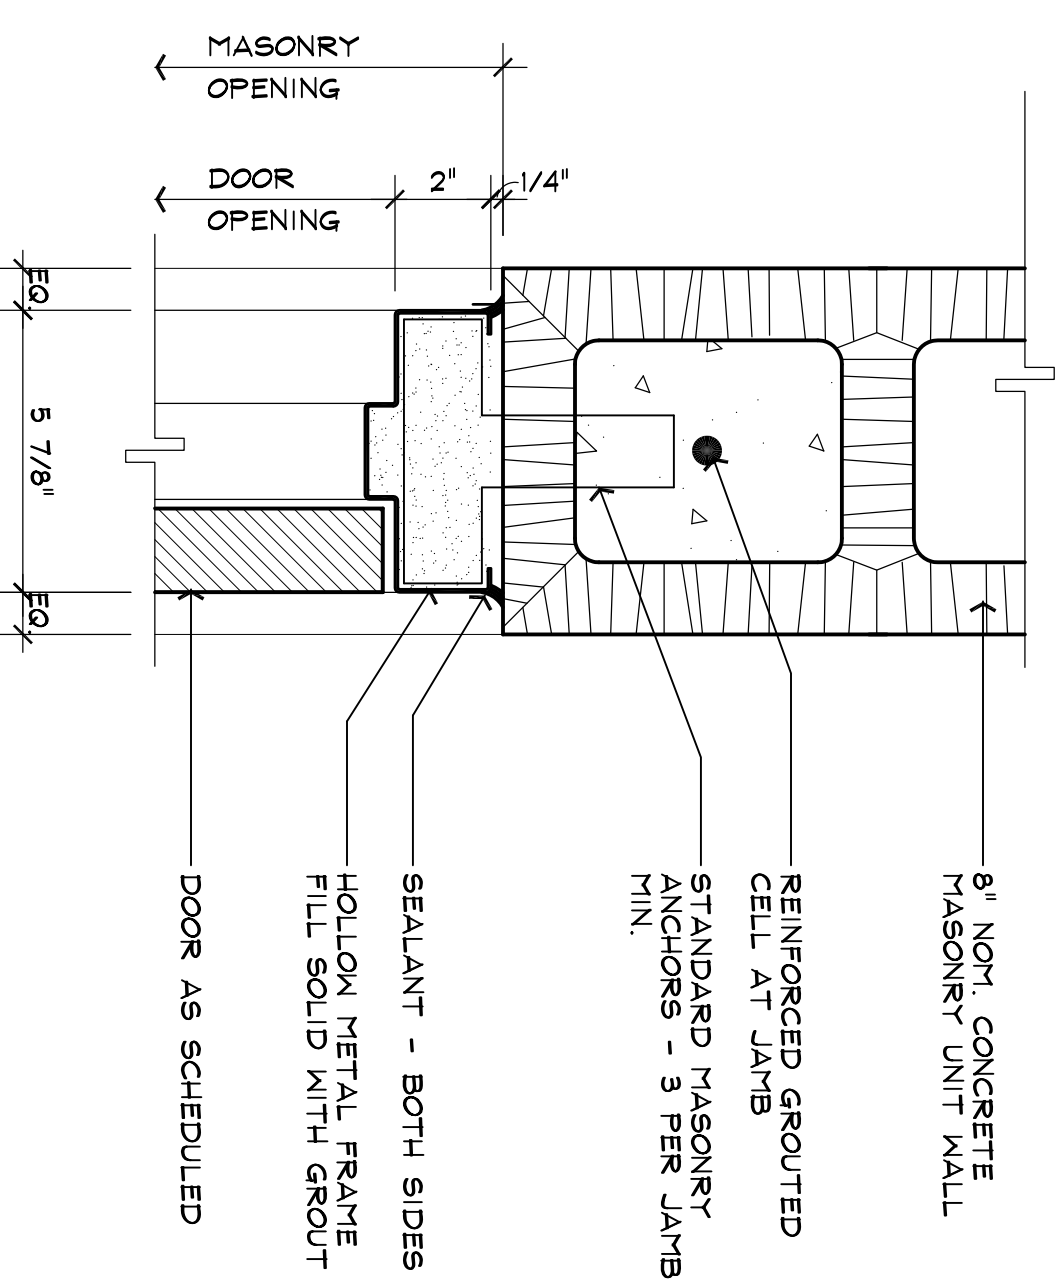


B HM JAMB DETAIL
A-4 SCALE: 3" = 1'-0"

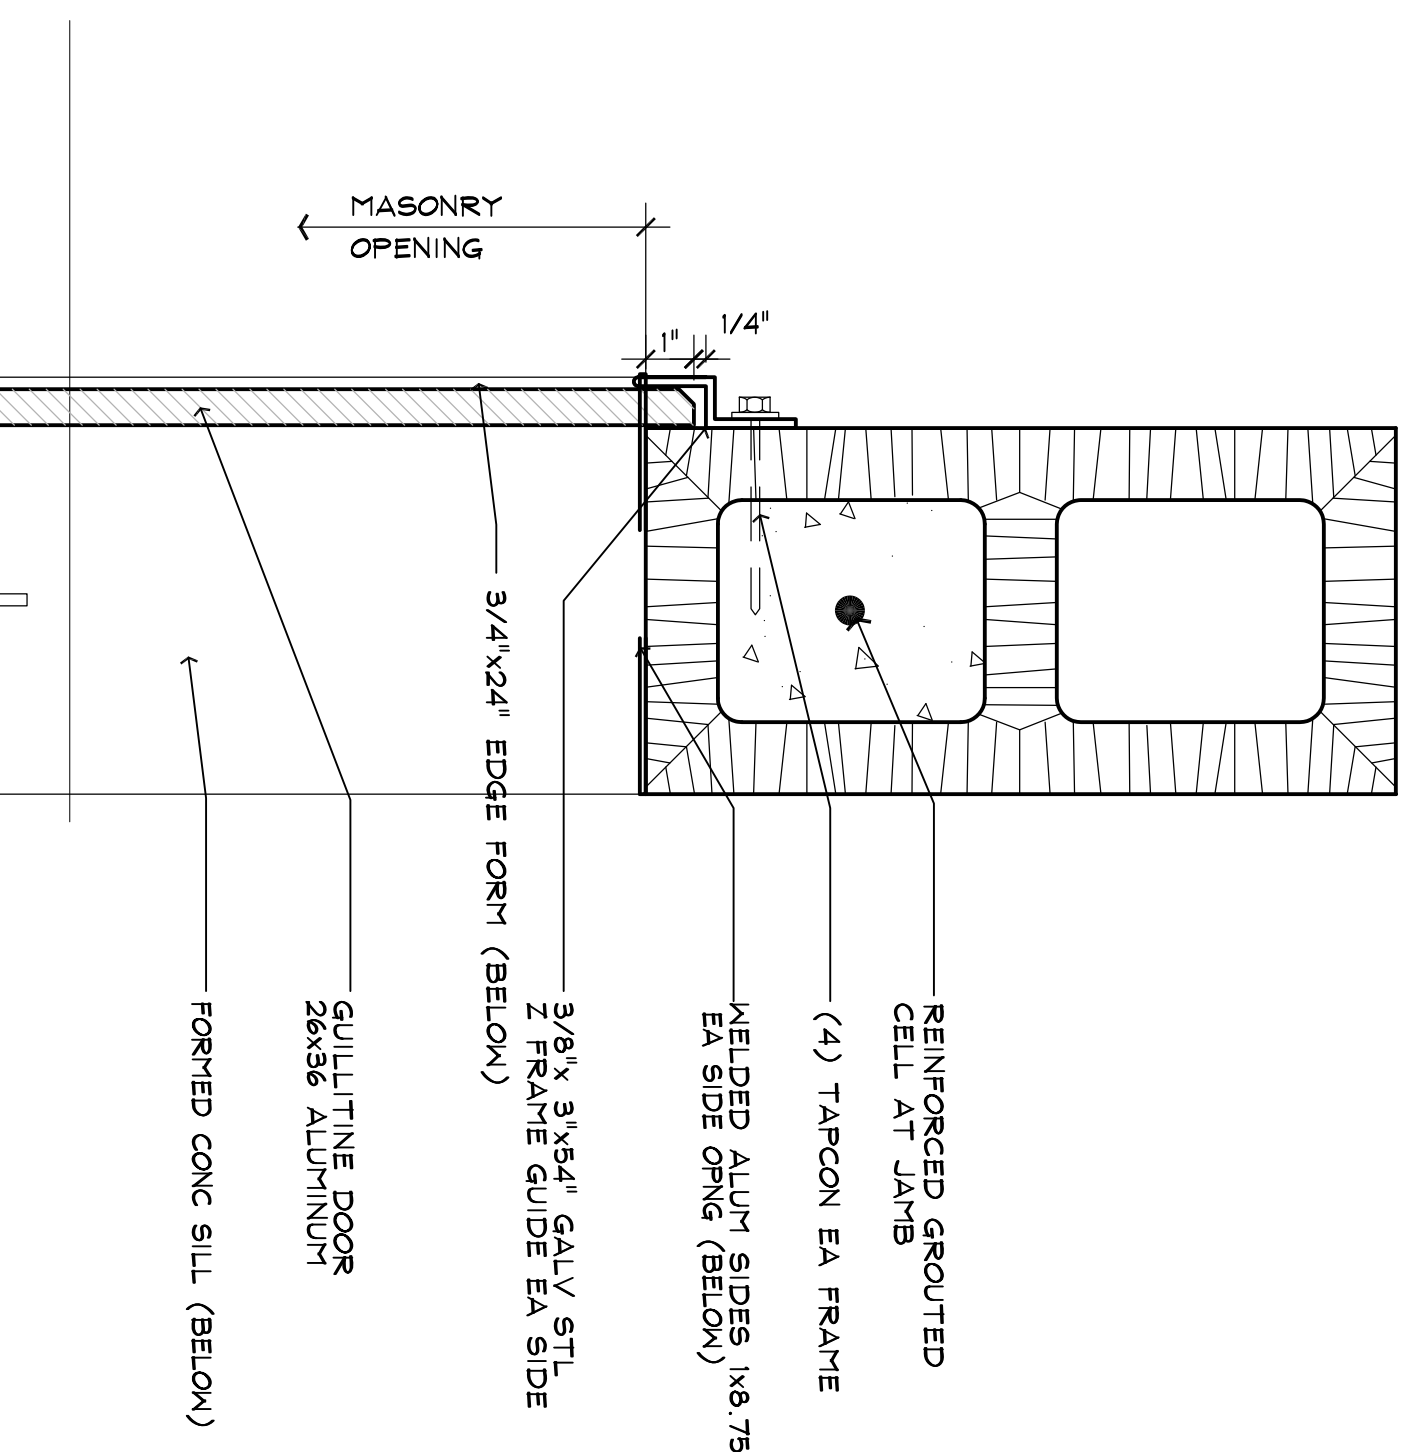


D GUILLOTINE JAMB DETAIL
A-4 SCALE: 3" = 1'-0"

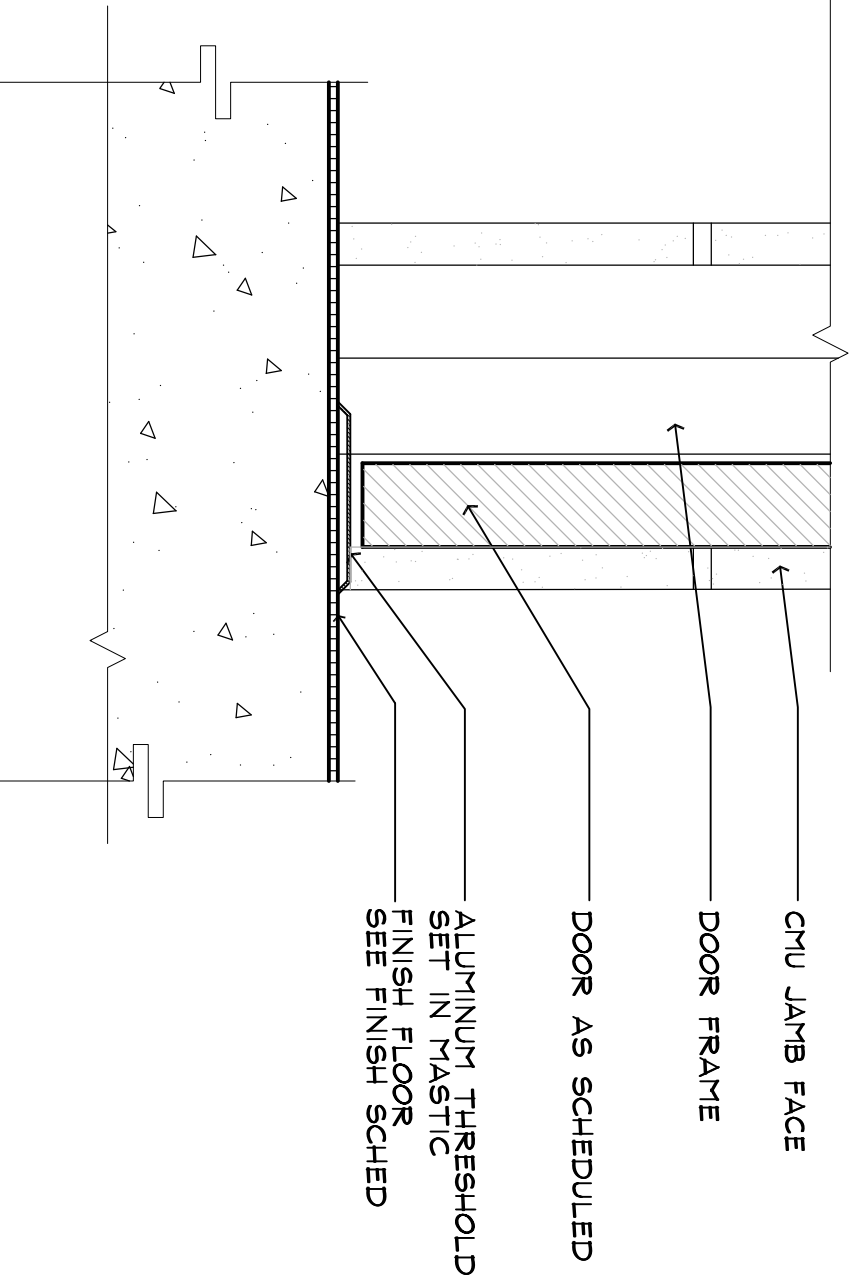


C DOOR SILL DETAIL
A-4 SCALE: 3" = 1'-0"

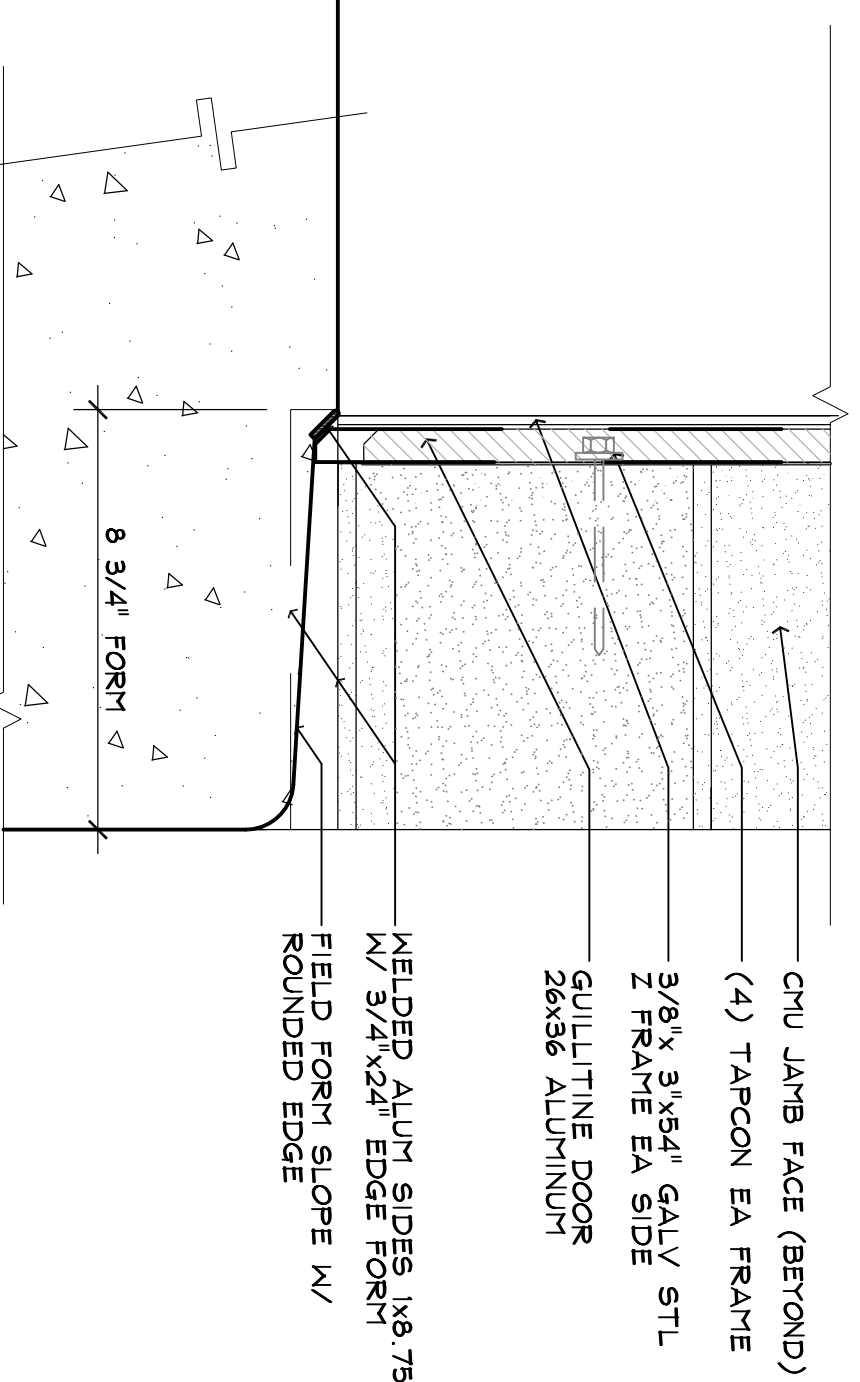

E GUILLOTINE SILL DETAIL
A-4 SCALE: 3" = 1'-0"

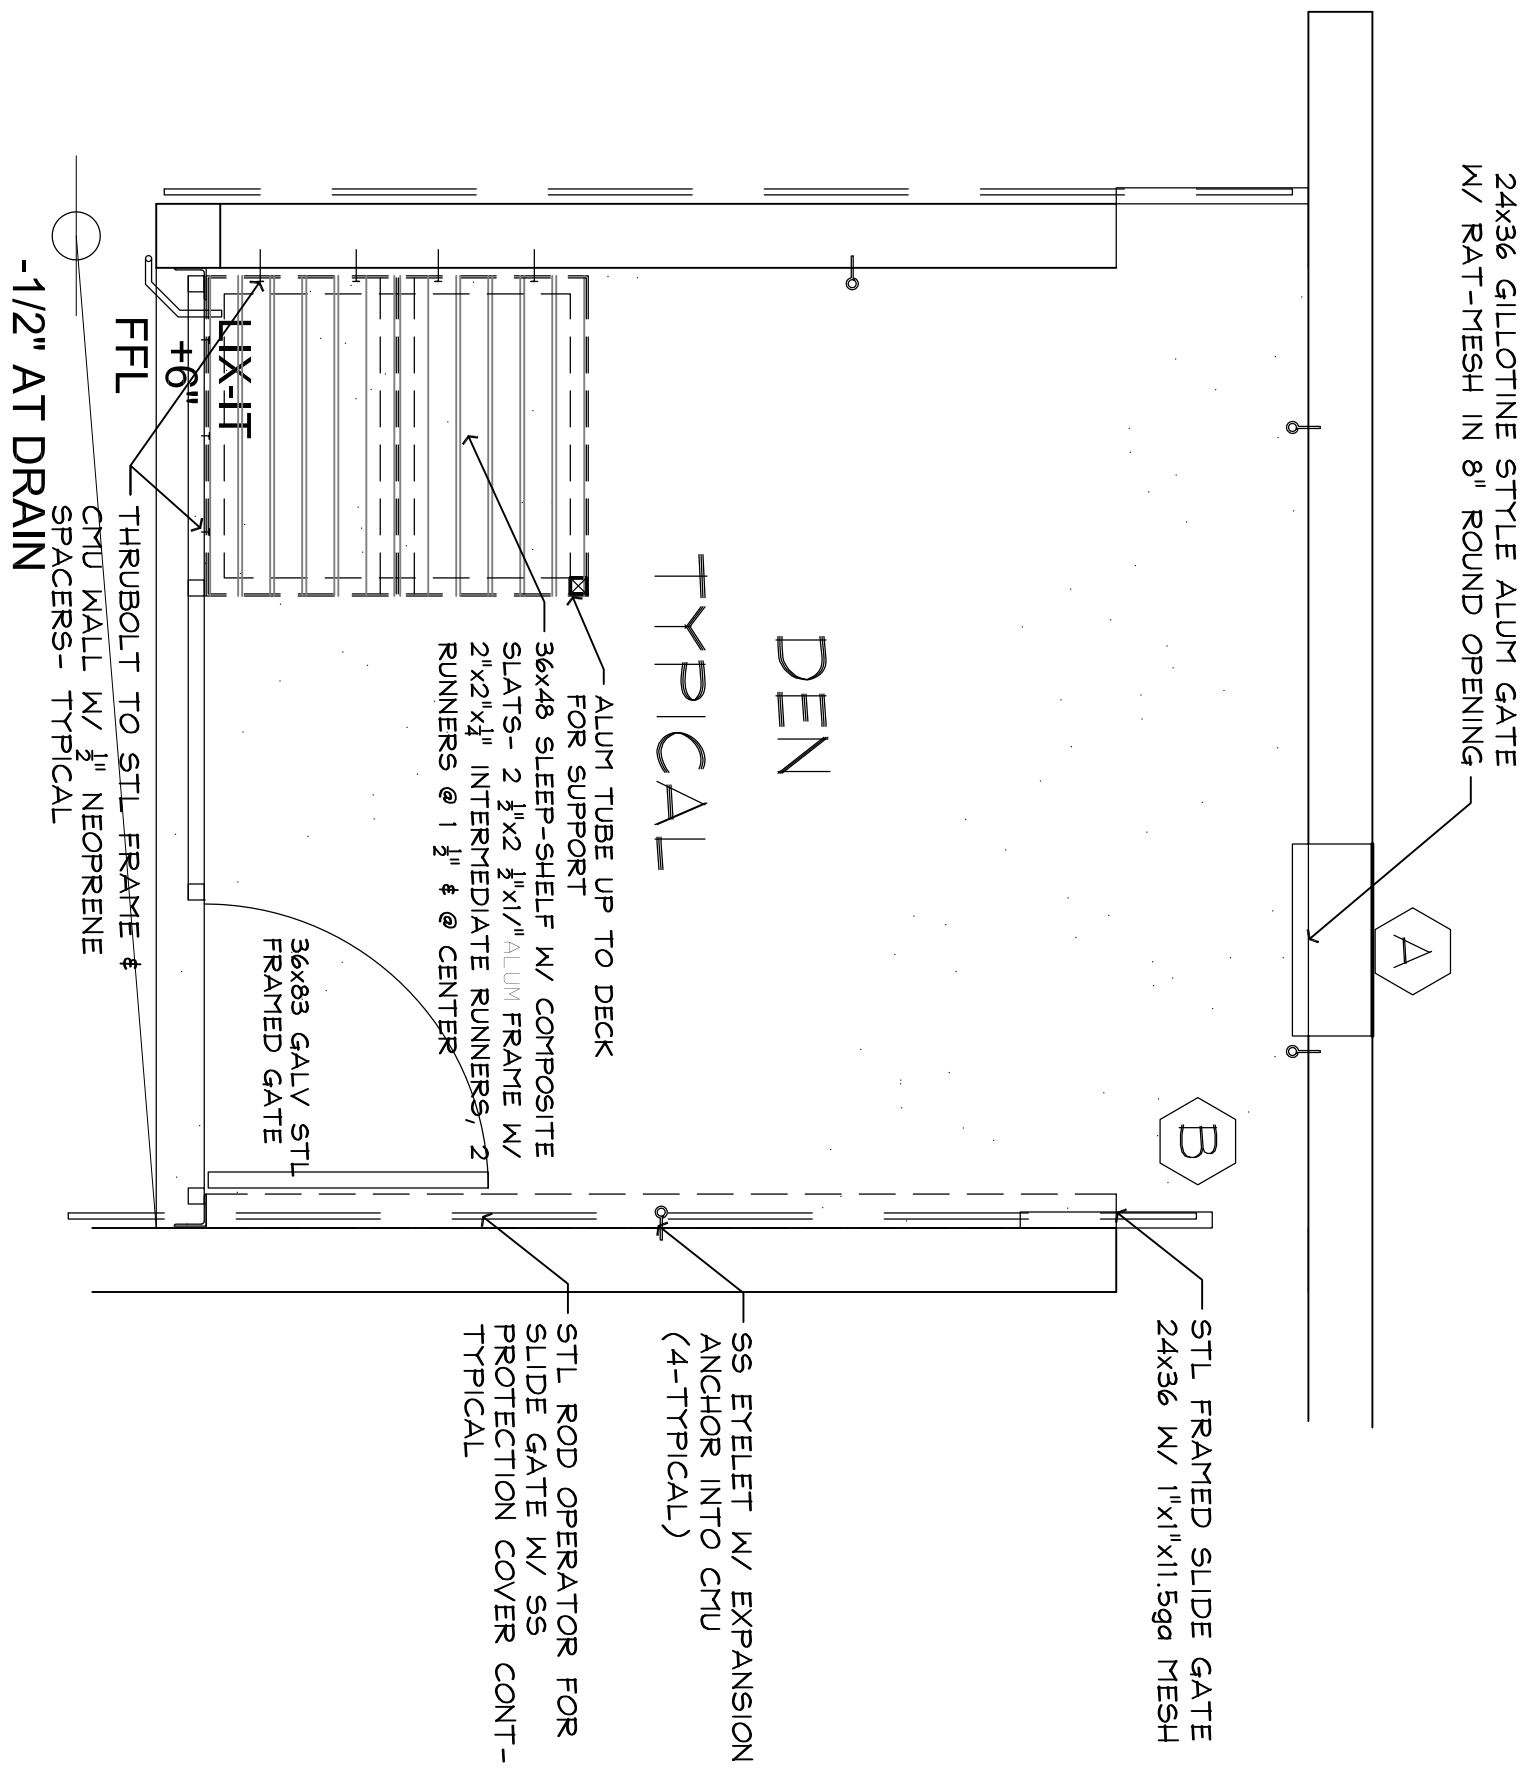

1 TYPICAL DEN PLAN
A-4 SCALE: 1/2" = 1'-0"

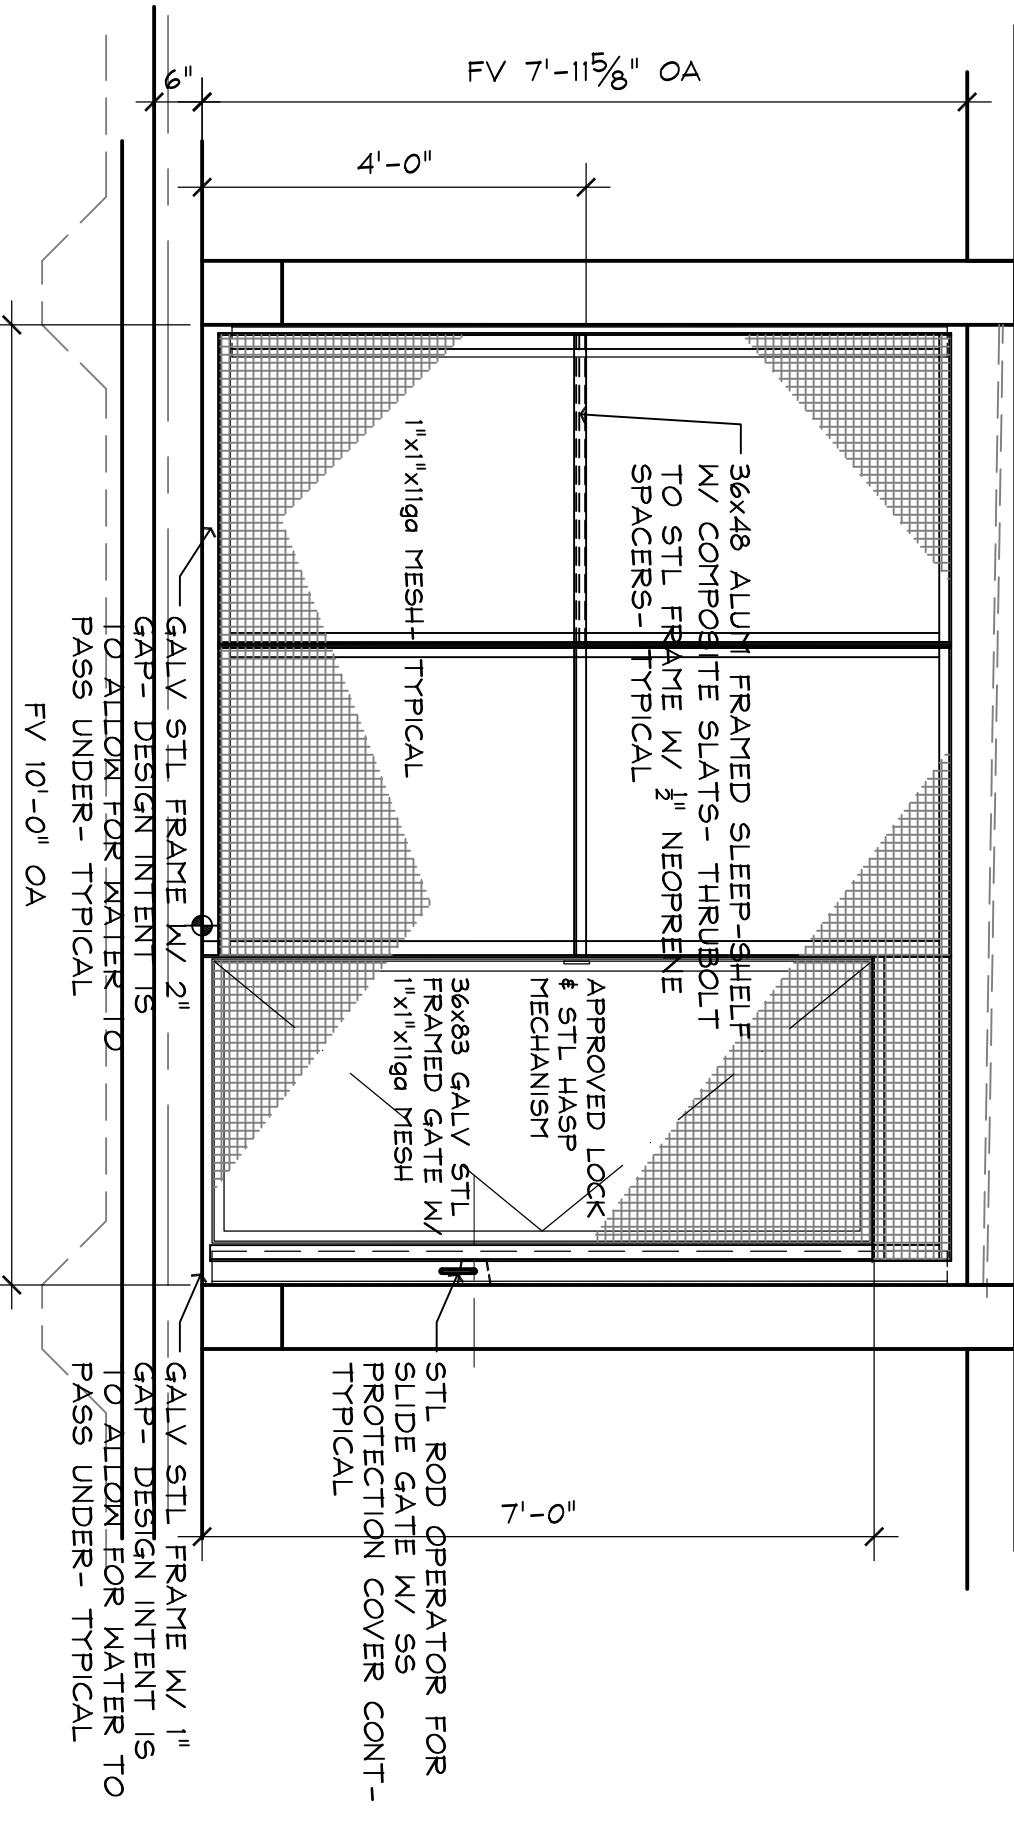

2 DEN ENTRY ELEVATION
A-4 SCALE: 1/2" = 1'-0"

GARCIA SEUFERT ARCHITECT, INC.
ARCHITECTURAL DESIGN SERVICES
121 W. 122nd Ave TAMPA, FL 33612
PHONE 813-915-8300
FAX 813-915-0168
FL REGISTRATION # AA26000767

PROJECT NAME :
**PROPOSED PATAS MONKEY EXHIBIT FOR:
LOWRY PARK ZOO**
SLIGH AVENUE, TAMPA, FLORIDA

SHEET CONTENT :
SCHEDULES AND DETAILS

BRIAN D SEUFERT, AIA
AR-0012775

JOB NO :
0983
DRAWN/REVIEWED:
NOE/BDs
ISSUE DATE :
10 MAY 2010

REVISIONS
1
2
3
SHEET NUMBER
A-4



5300 West Congress Street - Suite 105
Tampa, FL 33607
Phone 813-282-4653
Fax 813-282-4653